



**PROPRIETE DE
M. PRUNARETTY ANDRE**

**PLAN DE BORNAGE & CONCOURANT A LA DELIMITATION
DE LA PROPRIETE DE LA PERSONNE PUBLIQUE**


AH N°132-765-766
Mme COUDENE Lise épouse PONTIER

LEGENDE

- Limite de fait
- Limite certaine existante
- Bord chemin
- Mur
- Fossé
- Talus
- Poteau EDF + PTT
- Regard
- Borne OGE existante
- Borne OGE

MAT	X	Y
1	1785366.16	3208477.03
2	1785386.17	3208462.00
10	1785342.52	3208501.77
11	1785351.84	3208499.48
71	1785341.59	3208502.00
72	1785363.25	3208504.00
73	1785353.19	3208506.25
513	1785347.41	3208513.66
515	1785348.76	3208516.84
522	1785372.50	3208516.93
523	1785358.15	3208524.28
602	1785351.84	3208527.36
604	1785404.45	3208500.08

Dressé le 6 février 2023

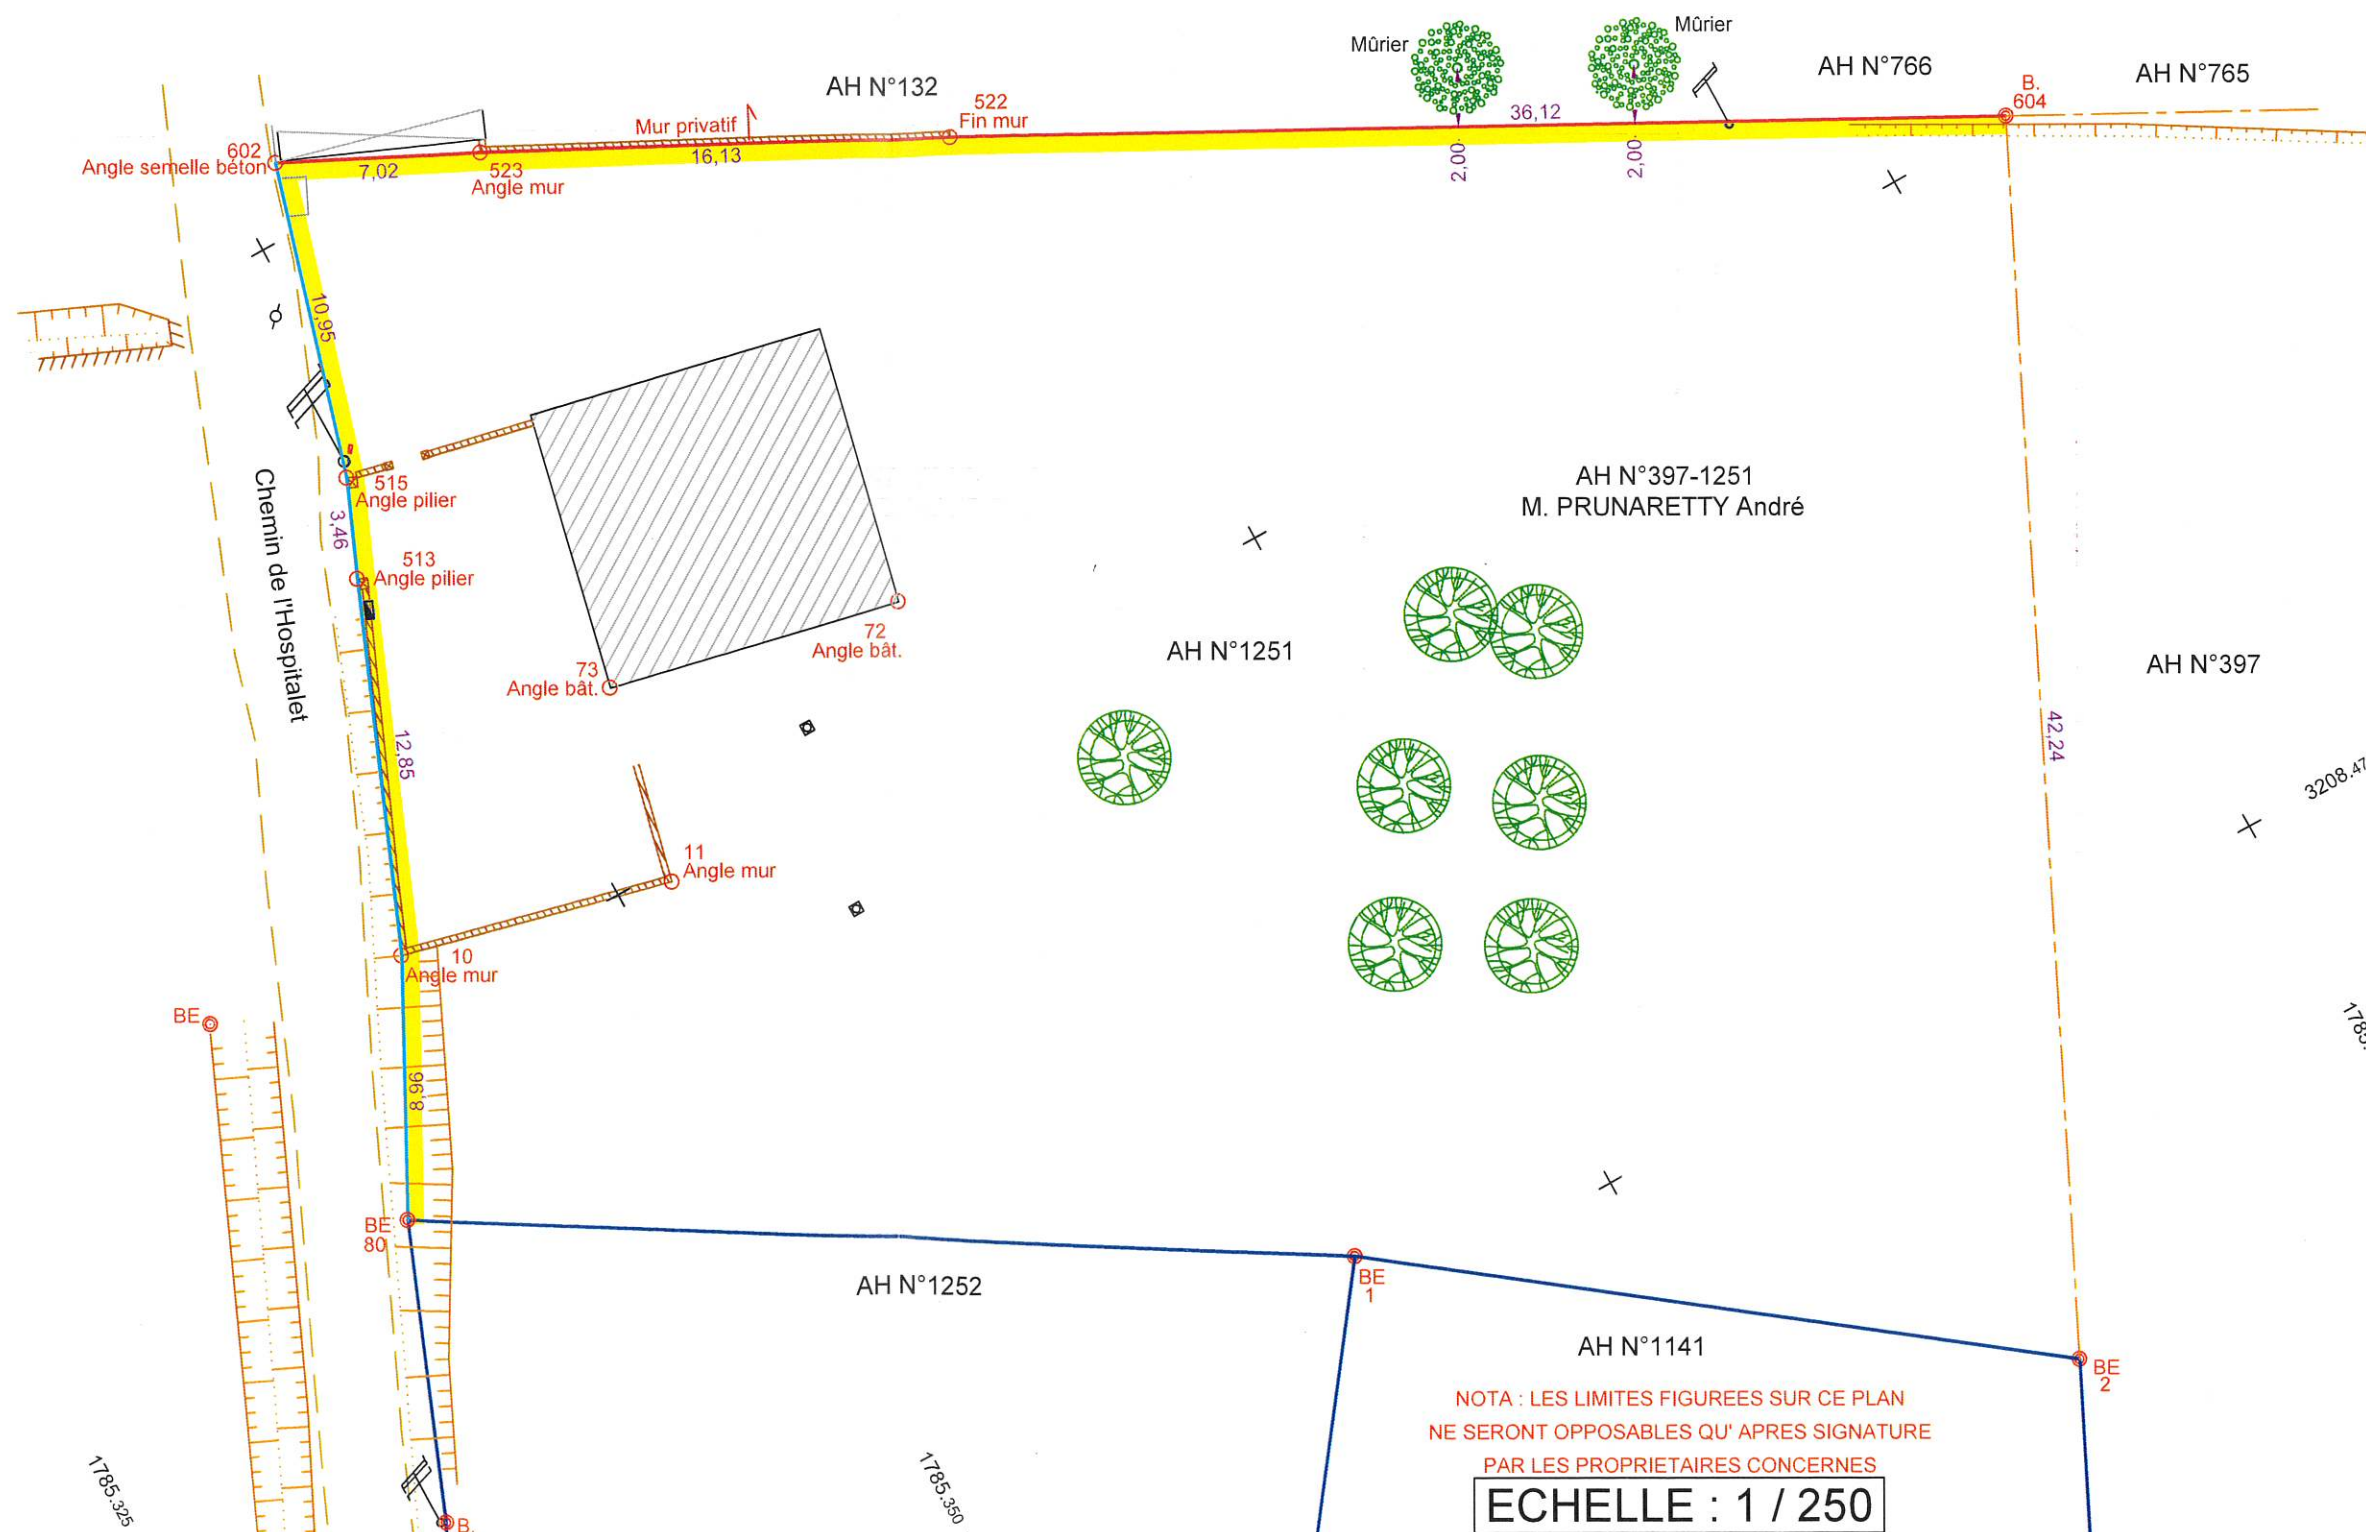

NOTA : LES LIMITES FIGUREES SUR CE PLAN
NE SERONT OPPOSABLES QU' APRES SIGNATURE
PAR LES PROPRIETAIRES CONCERNES

ECHELLE : 1 / 250